

DRAWINGS ARE FOR DESIGN CONCEPT ONLY AND NOT TO BE USED FOR MILLWORK OR CONSTRUCTION DOCUMENTS



KERRY DALTON
INTERIOR DESIGN


8		
7		
6		
5		
4		
3		
2		
1		
No.		

PROJECT:


DRAWING:
EXISTING KITCHEN PLAN

SCALE: 3/8" = 1'-0"	PLOT DATE:	DRAWN: KMD
CAD REF FILE:		DRAWING NO.

K1

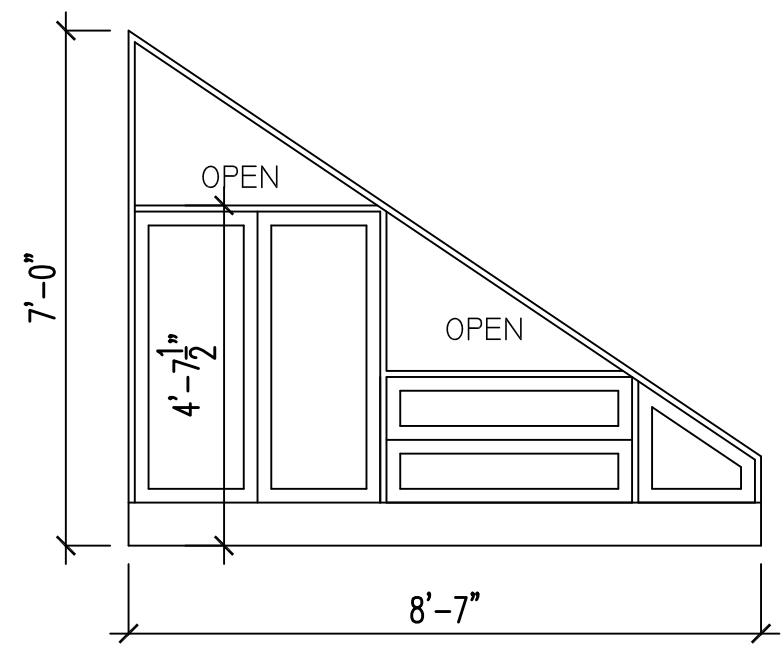

1
KI
EXISTING MILLWORK UNDER STAIRS
SCALE 3/8" = 1'-0"

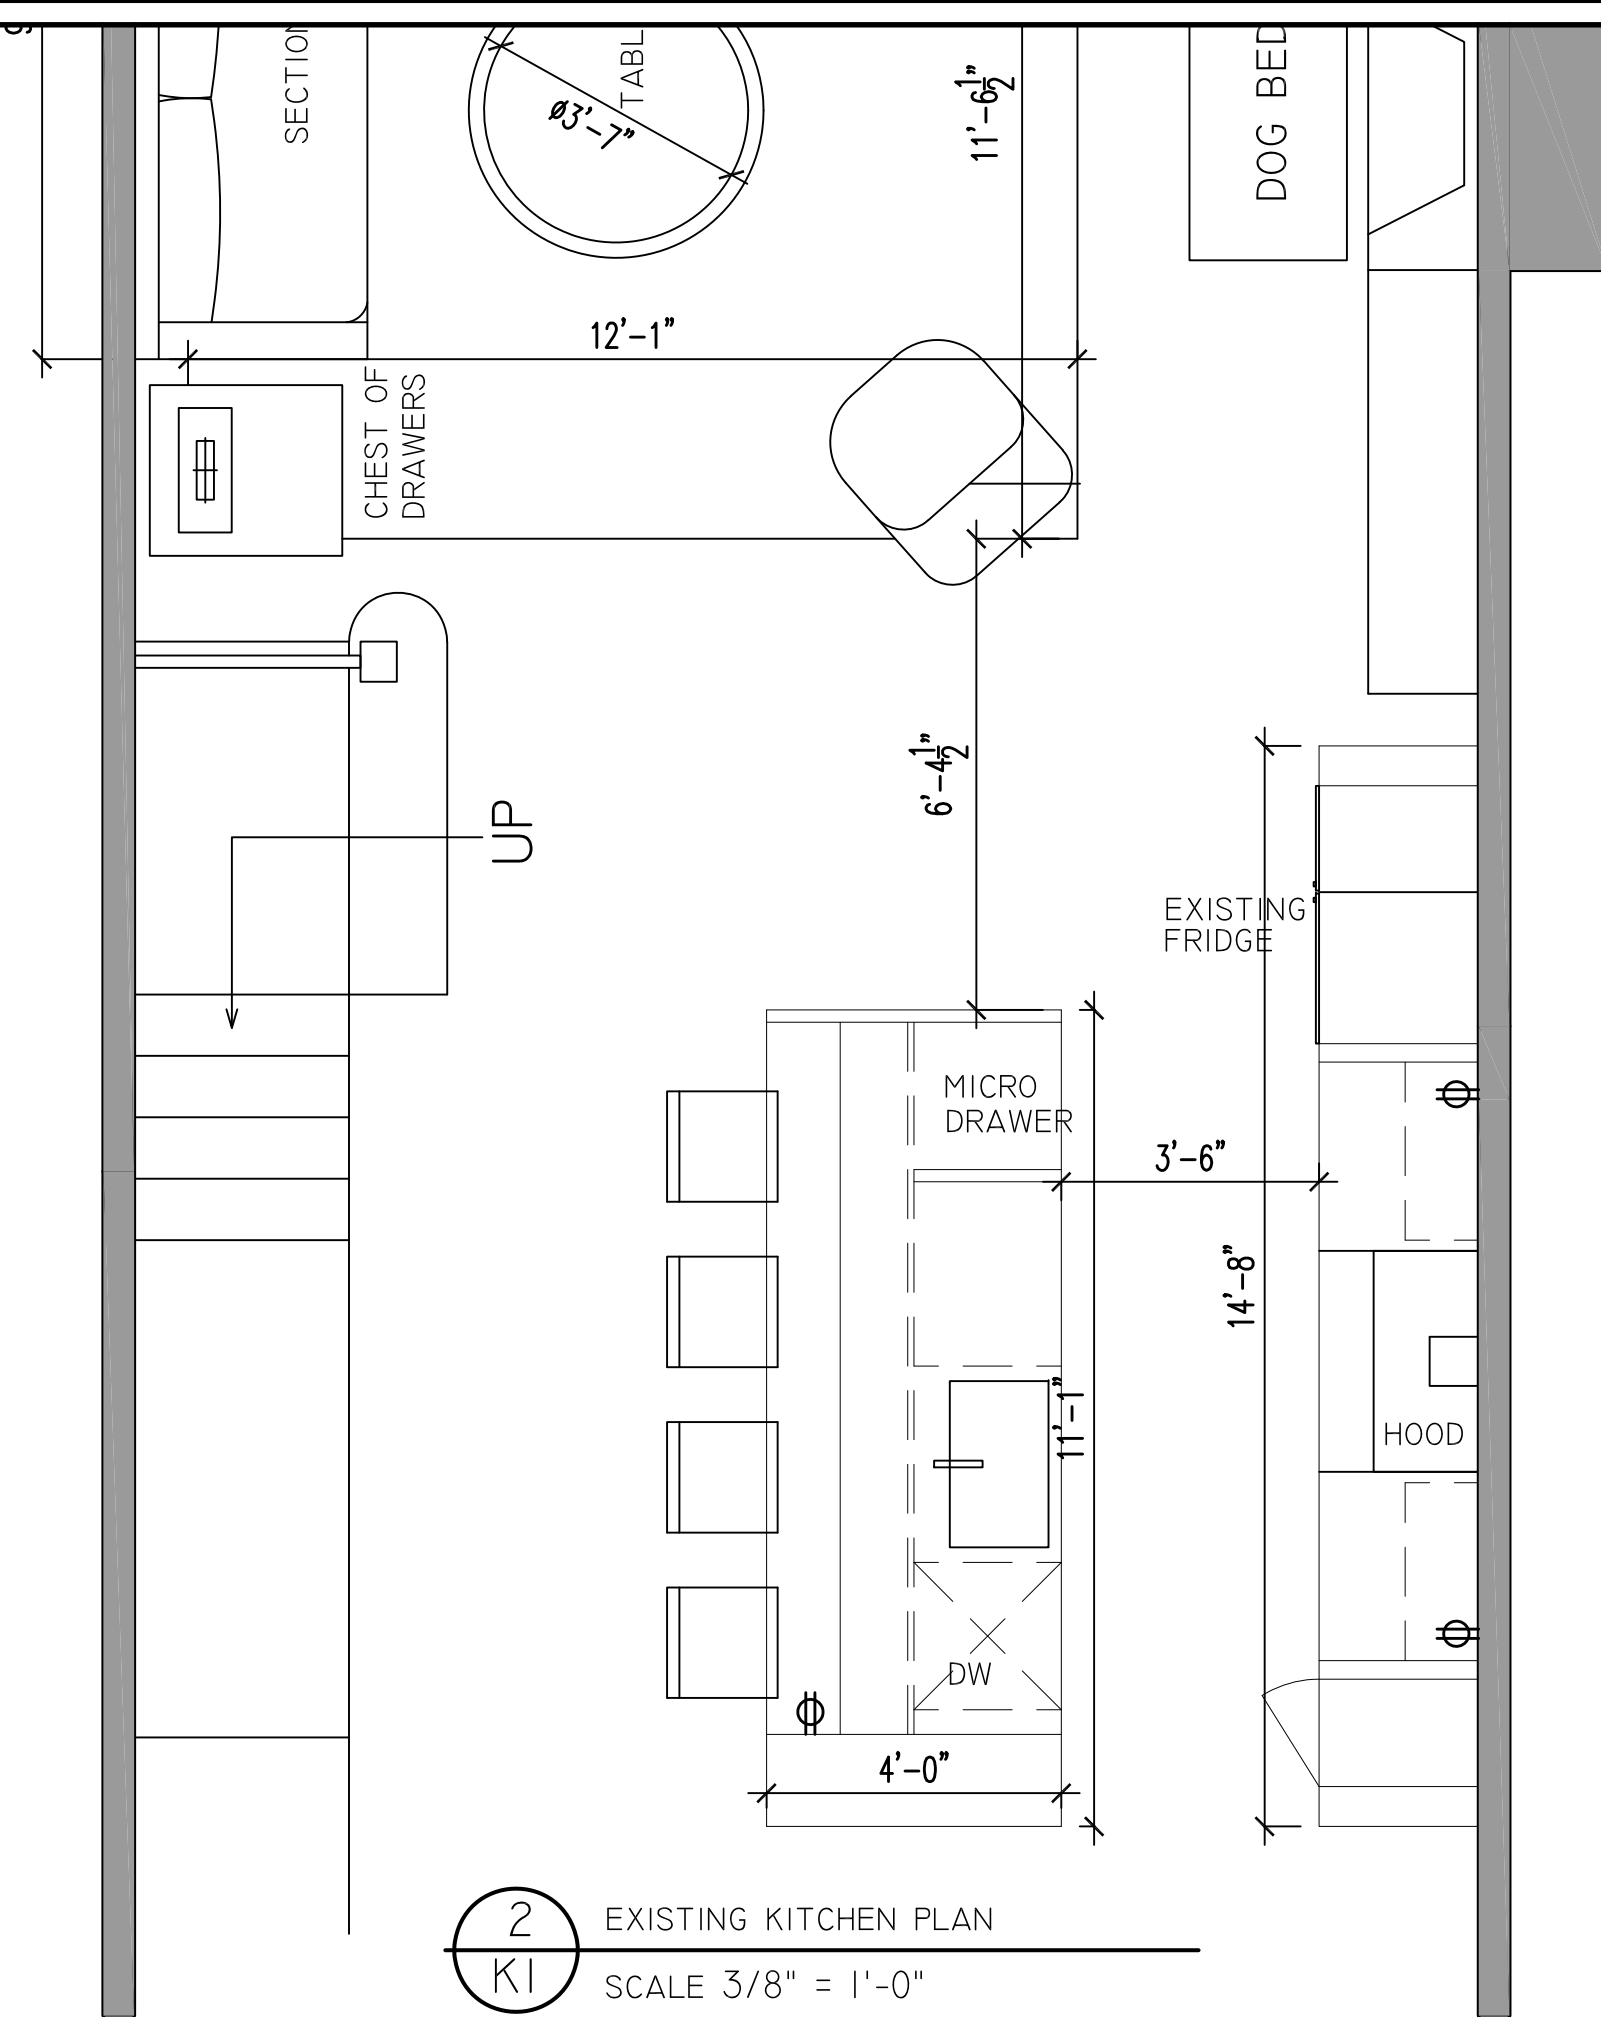

2
KI
EXISTING KITCHEN PLAN
SCALE 3/8" = 1'-0"